



Map showing location of rainwater harvesting sites

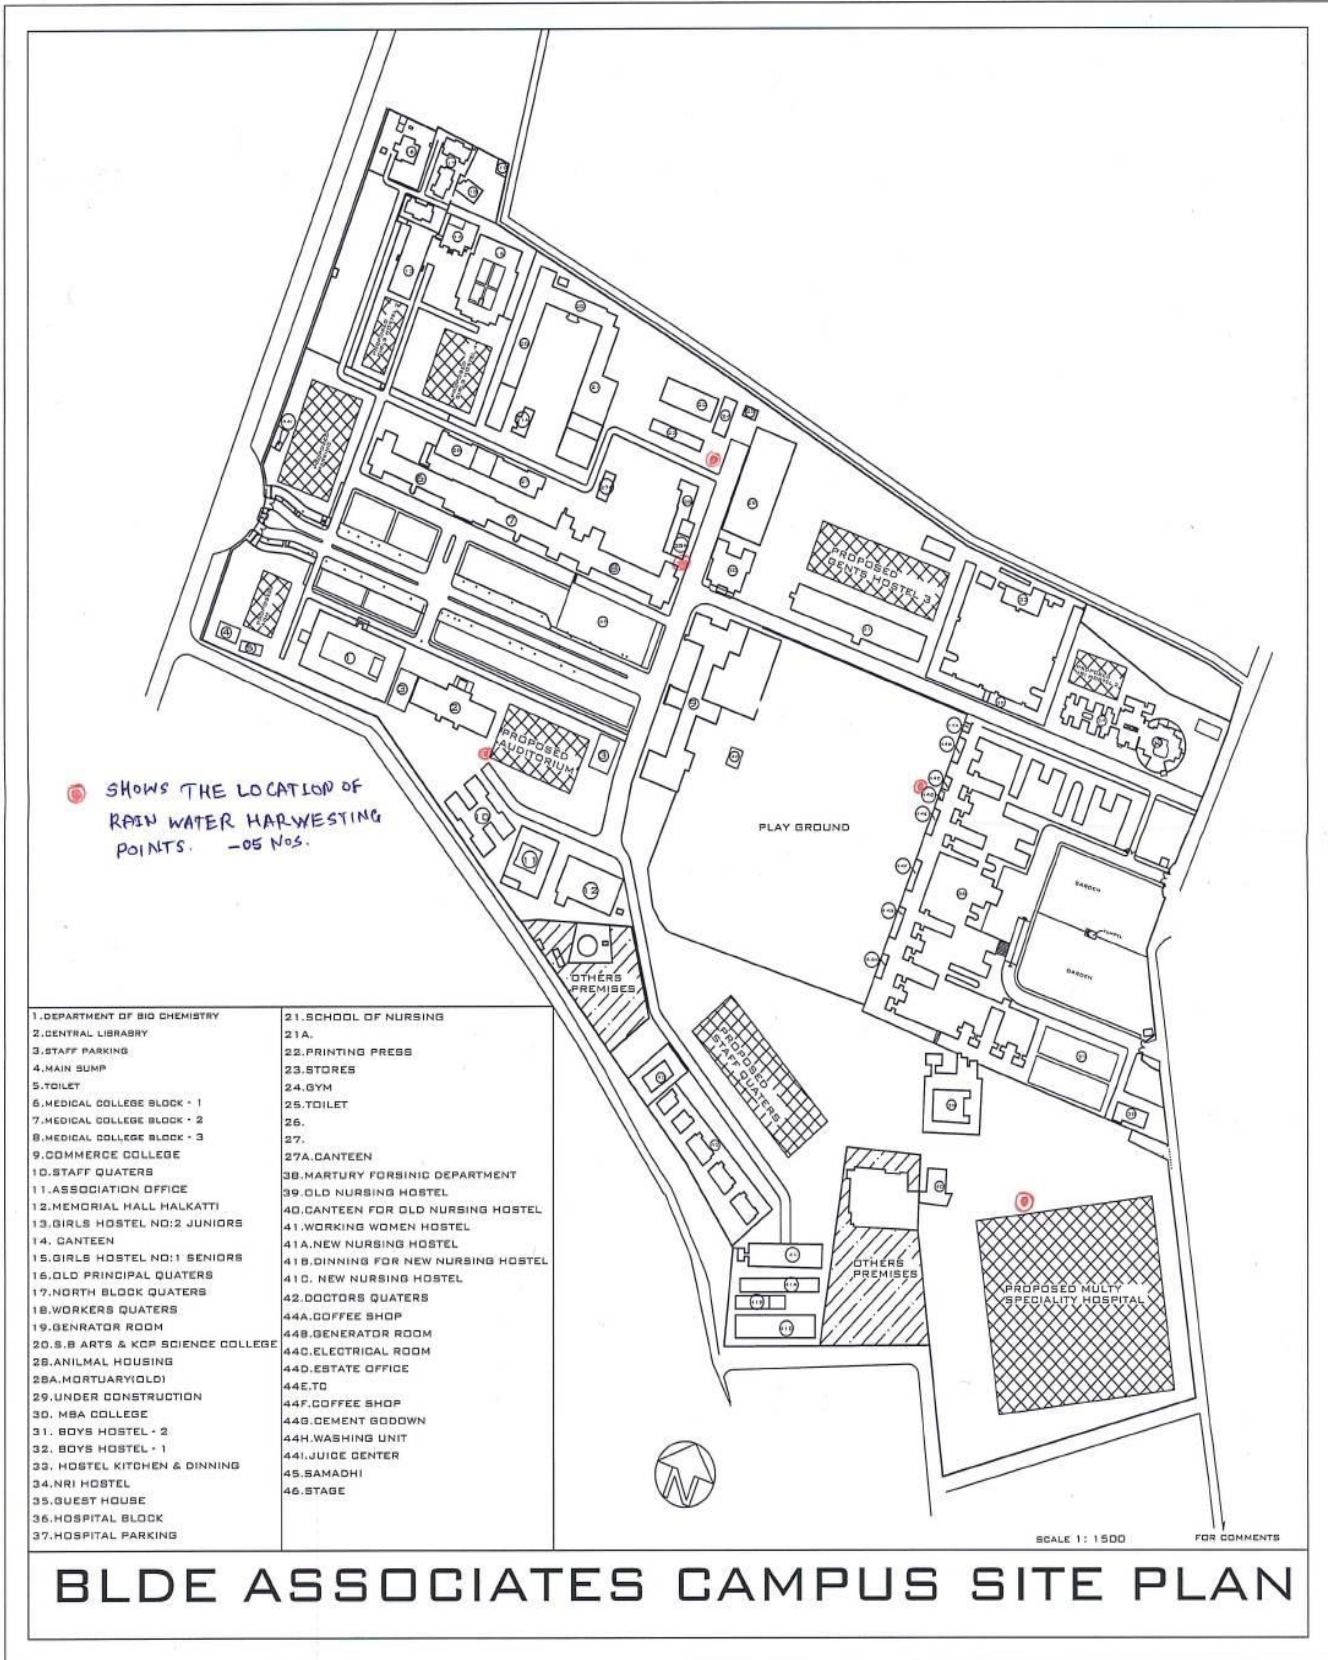



 Head
 Construction & Maintenance
 B. L. D. E. Association Bhopal

Rainwater harvesting plants (well details)

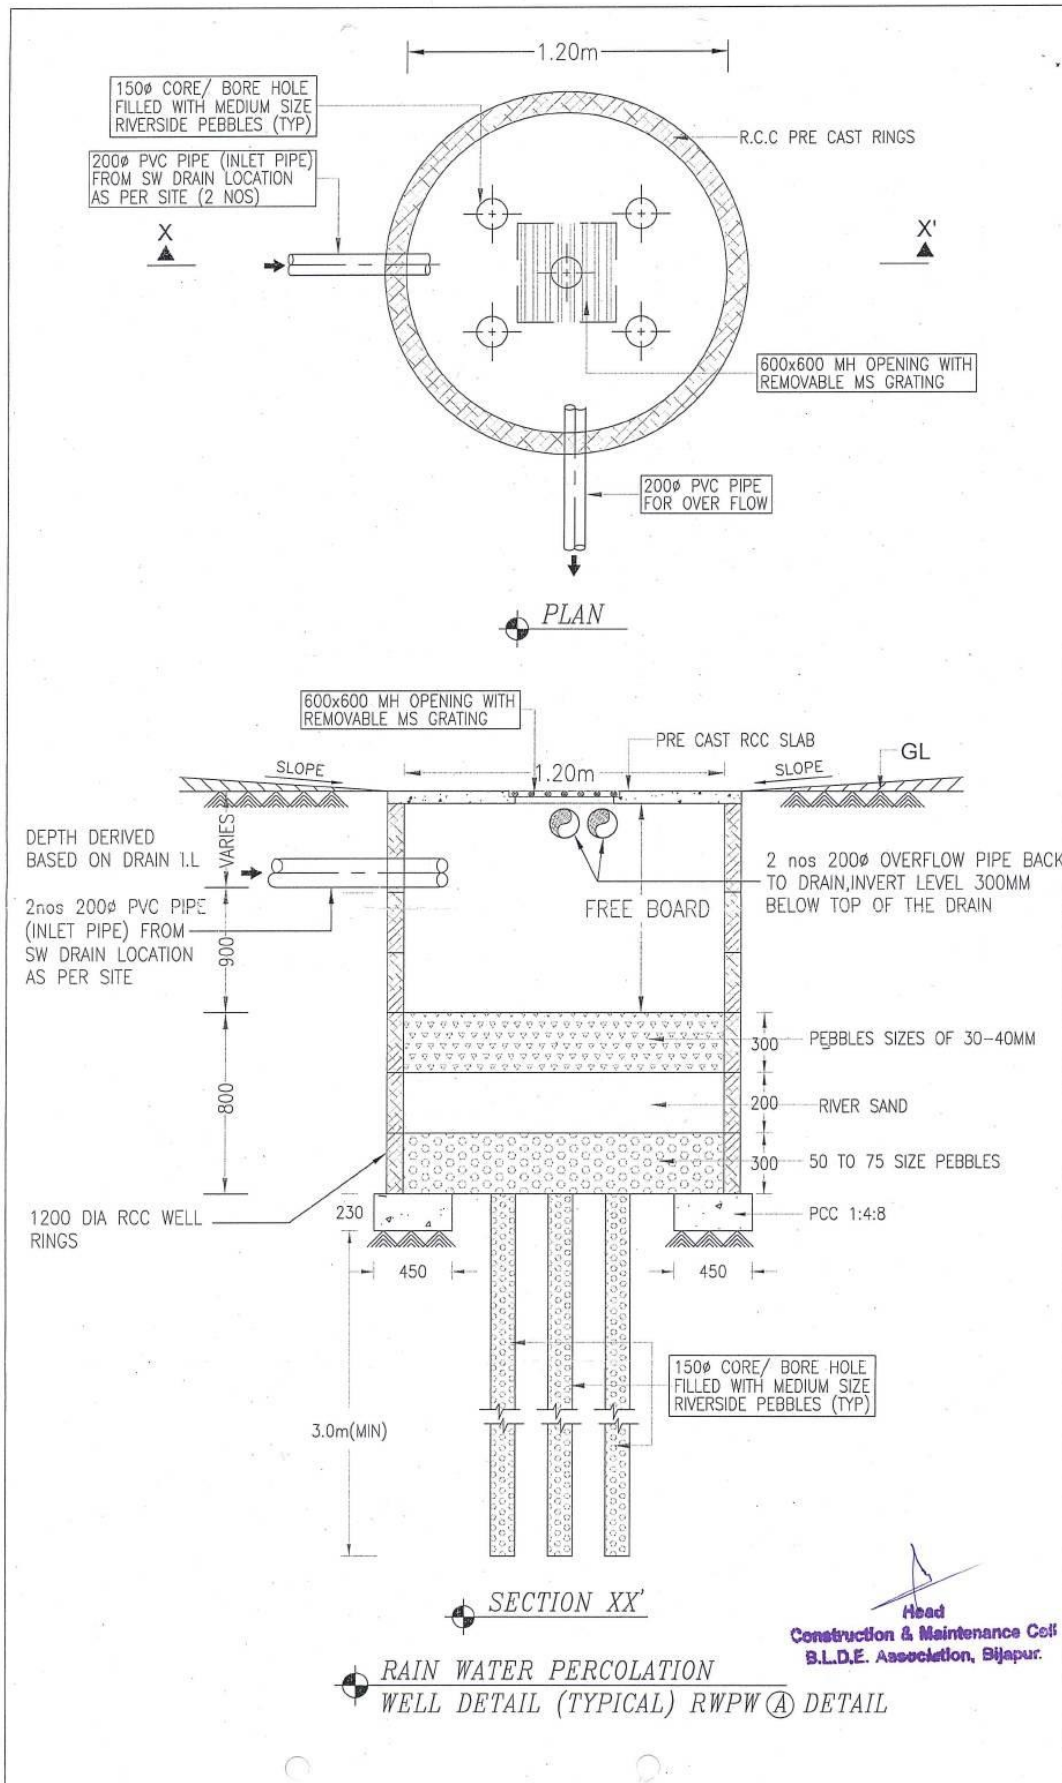

Typical Plan of rainwater harvesting plant

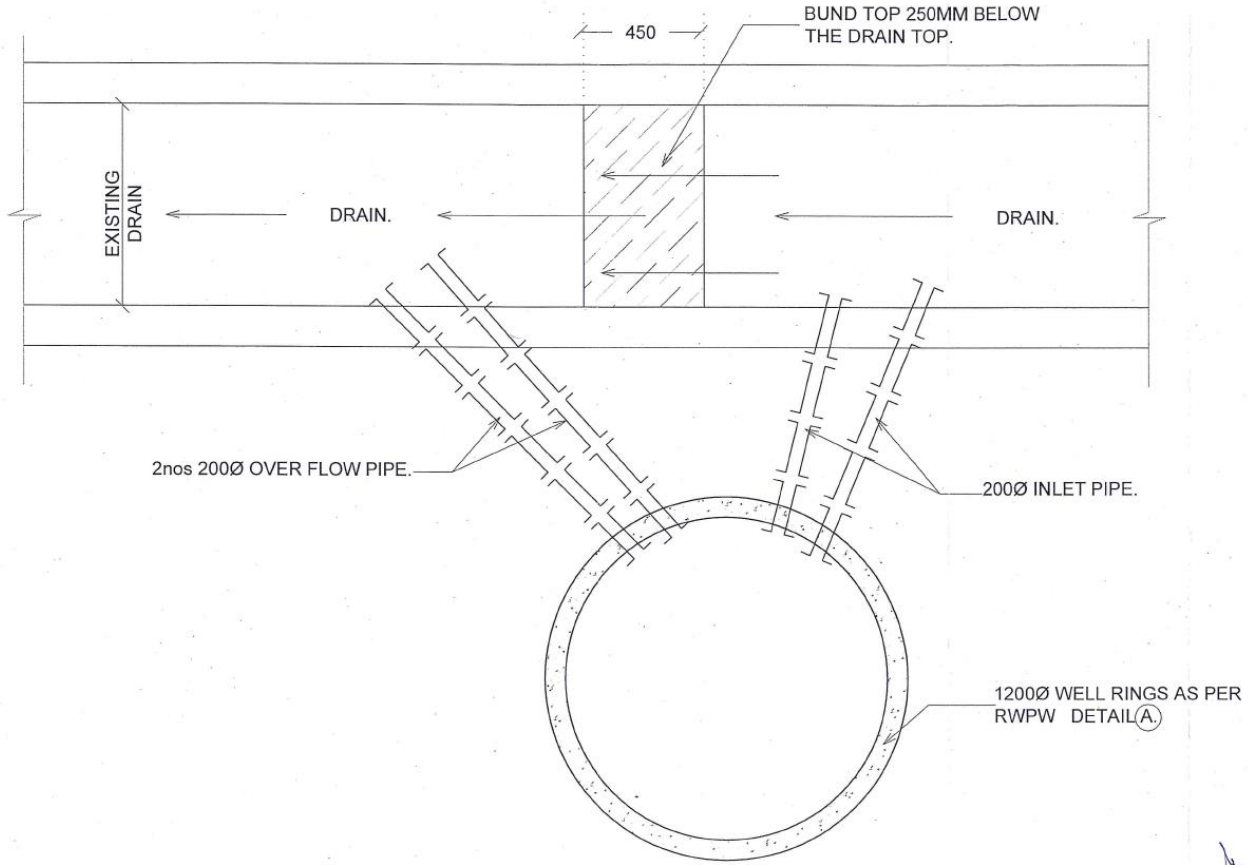

TYPICAL PLAN @ RAINWATER HARVESTING LOCATION

Head
Construction & Maintenance Cell
S.I.E. Association, Bijapur.